


FACILITY INDEX

FACILITY	BUILDING	NAME
08	B	VERNON PEEPLES LEARNING RESOURCES
07	C	CLASSROOM BUILDING
03	D	CLASSROOM BUILDING
06	E	JJ JONES HALL
05	F	JAMES & BARBARA MOORE OBSERVATORY
04	G	RICHARD D. YARGER SCIENCE HALL
02	H	FACULTY BUILDING
01	J	HUGO D. & WALLIE SPATZ HALL
11	K	CLASSROOM BUILDING
13	L	CENTRAL PHYSICAL PLANT
12	M	MAINTENANCE BUILDING
10	N	PHYSICAL PLANT BUILDING
09	O	STUDENT ACTIVITIES BUILDING

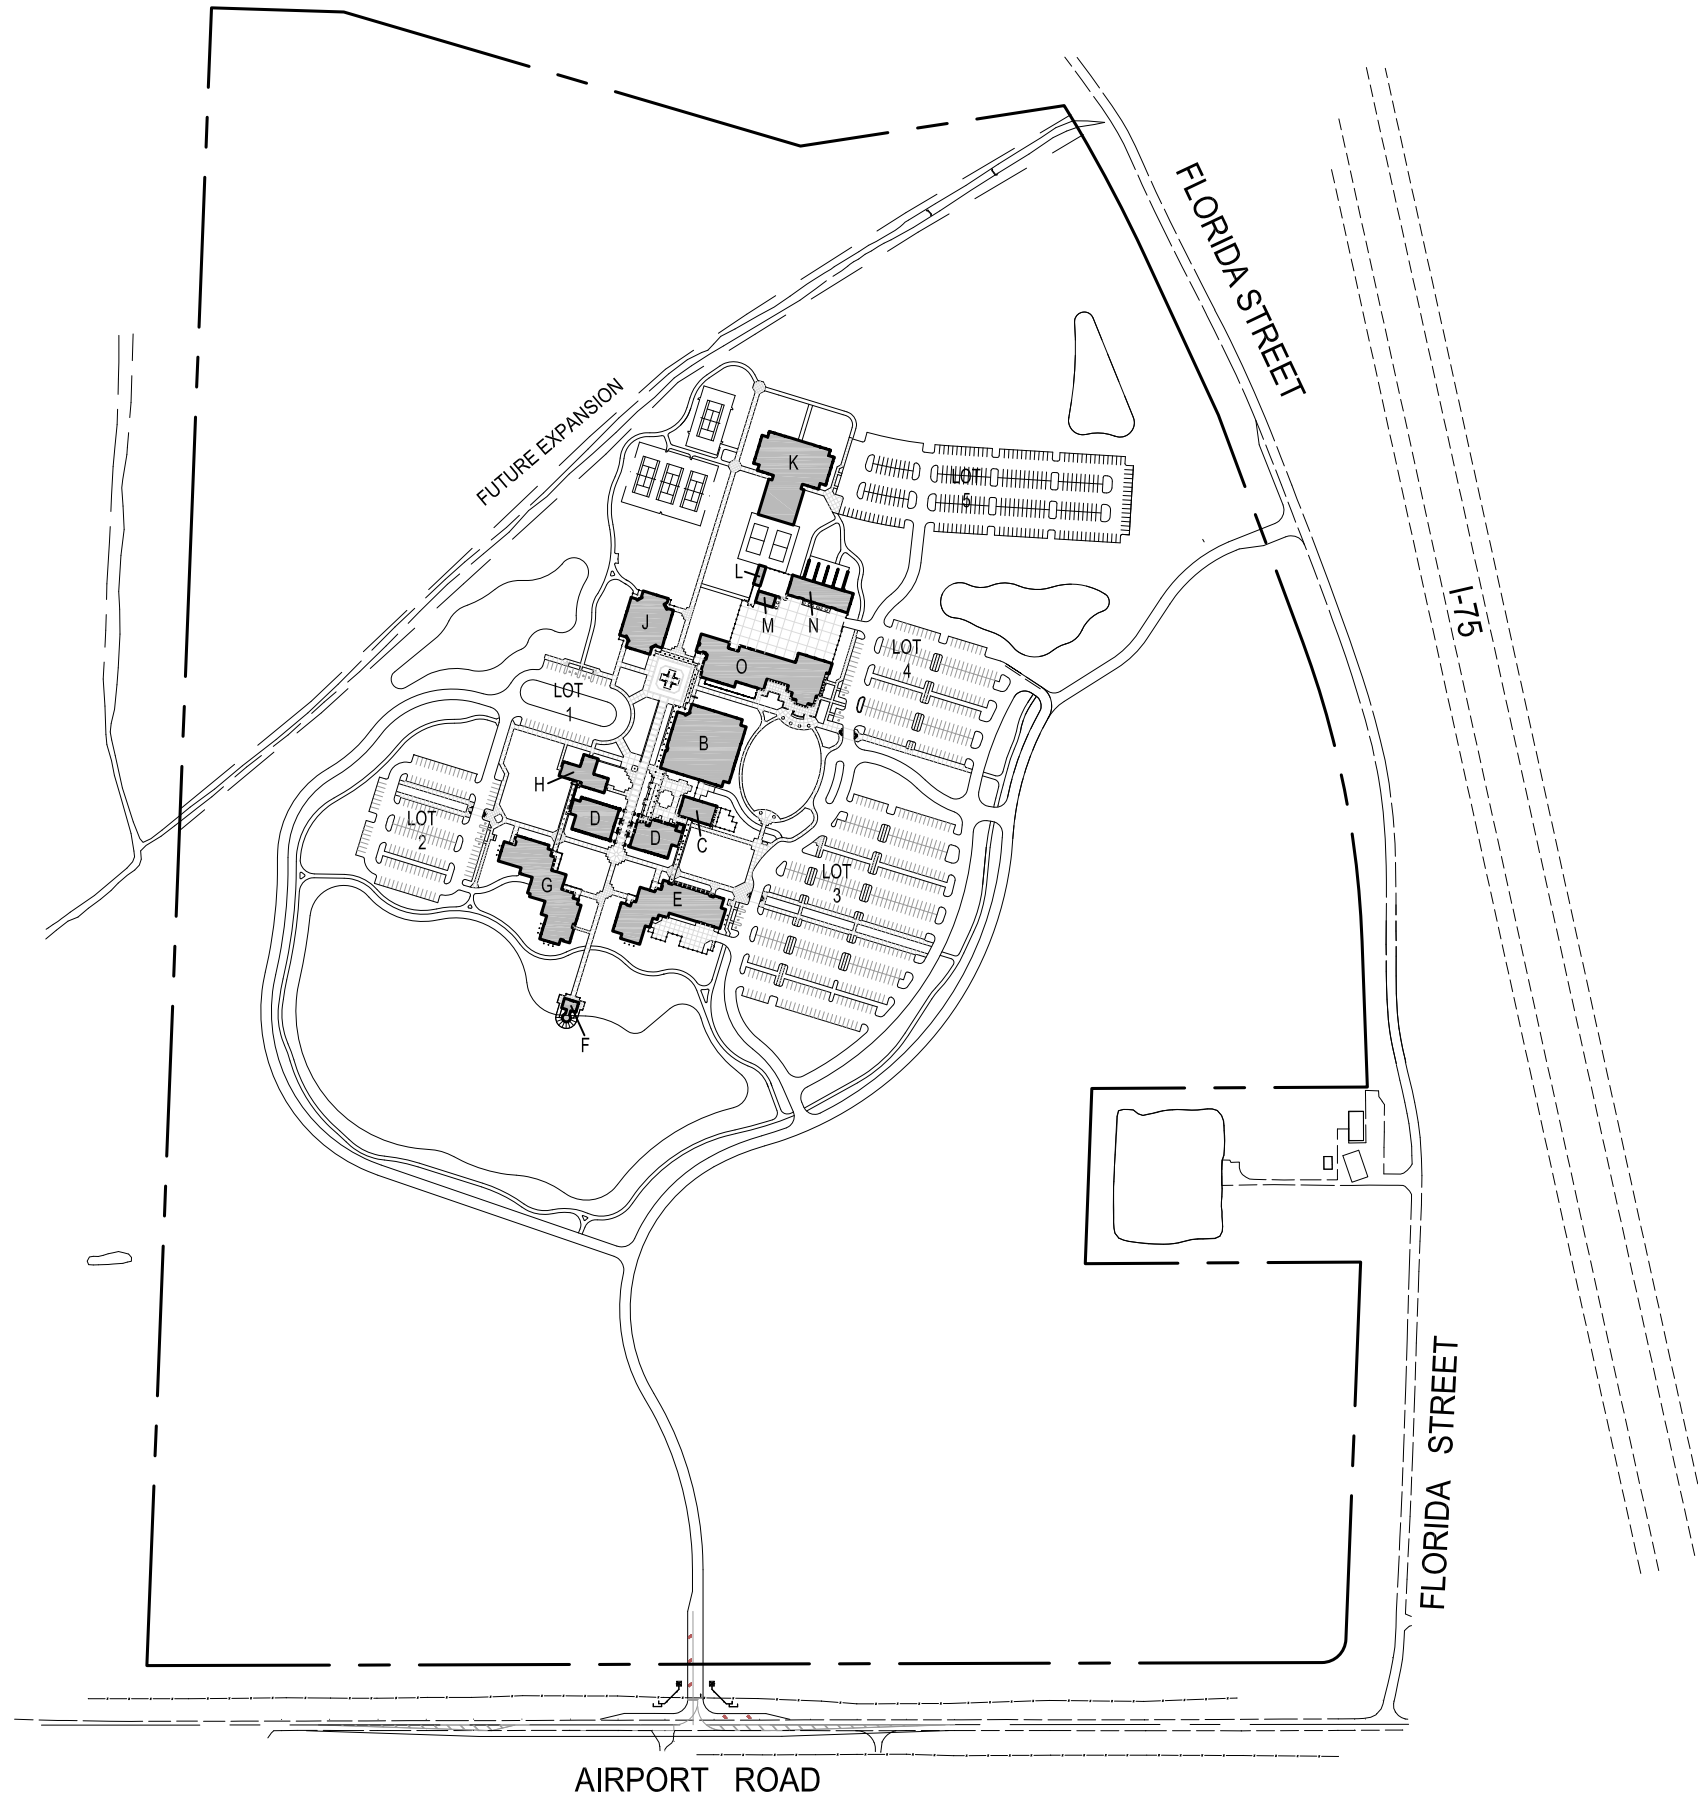

**EDISON STATE
COLLEGE**

DEPARTMENT OF
FACILITIES PLANNING

SITE PLAN
26300 AIRPORT RD.
CHARLOTTE
CAMPUS

CHARLOTTE COUNTY
PUNTA GORDA, FLORIDA

DISCLAIMER
DRAWING INFORMATION
ACCURATE FOR PLANNING
PURPOSES ONLY. VERIFY ALL
INFORMATION AS REQUIRED.

REVISION	
DESC.	DATE
ISSUED TO AGENCIES	10/01/09
REVISION	04/01/10
ISSUED TO AGENCIES	10/01/10

AREA
SITE PLAN 204 AC



SITE PLAN
SCALE: NOT TO SCALE

SHEET NUMBER:

1