


FACILITY INDEX

FACILITY	BUILDING	NAME
01	A	ADMINISTRATION, ADMISSIONS AND REGISTRATION BUILDING
02	B	AUDITORIUM
03	C	BOOKSTORE AND CAFETERIA
04	D	STUDENT CENTER
05	E	SCIENCES BUILDING
06	F	FACULTY OFFICES AND LABS
07	G	LEARNING RESOURCES
08	H	PLANT OPERATIONS
09	I	PLANT OPERATIONS
10	J	CONFERENCE CENTER
11	K	NCEF EARLY CHILDHOOD DEVELOPMENT CENTER
12	L	UNIVERSITY OF FLORIDA COLLEGE OF DENTISTRY NCEF PEDIATRIC DENTAL CENTER

GRAND LELY DRIVE

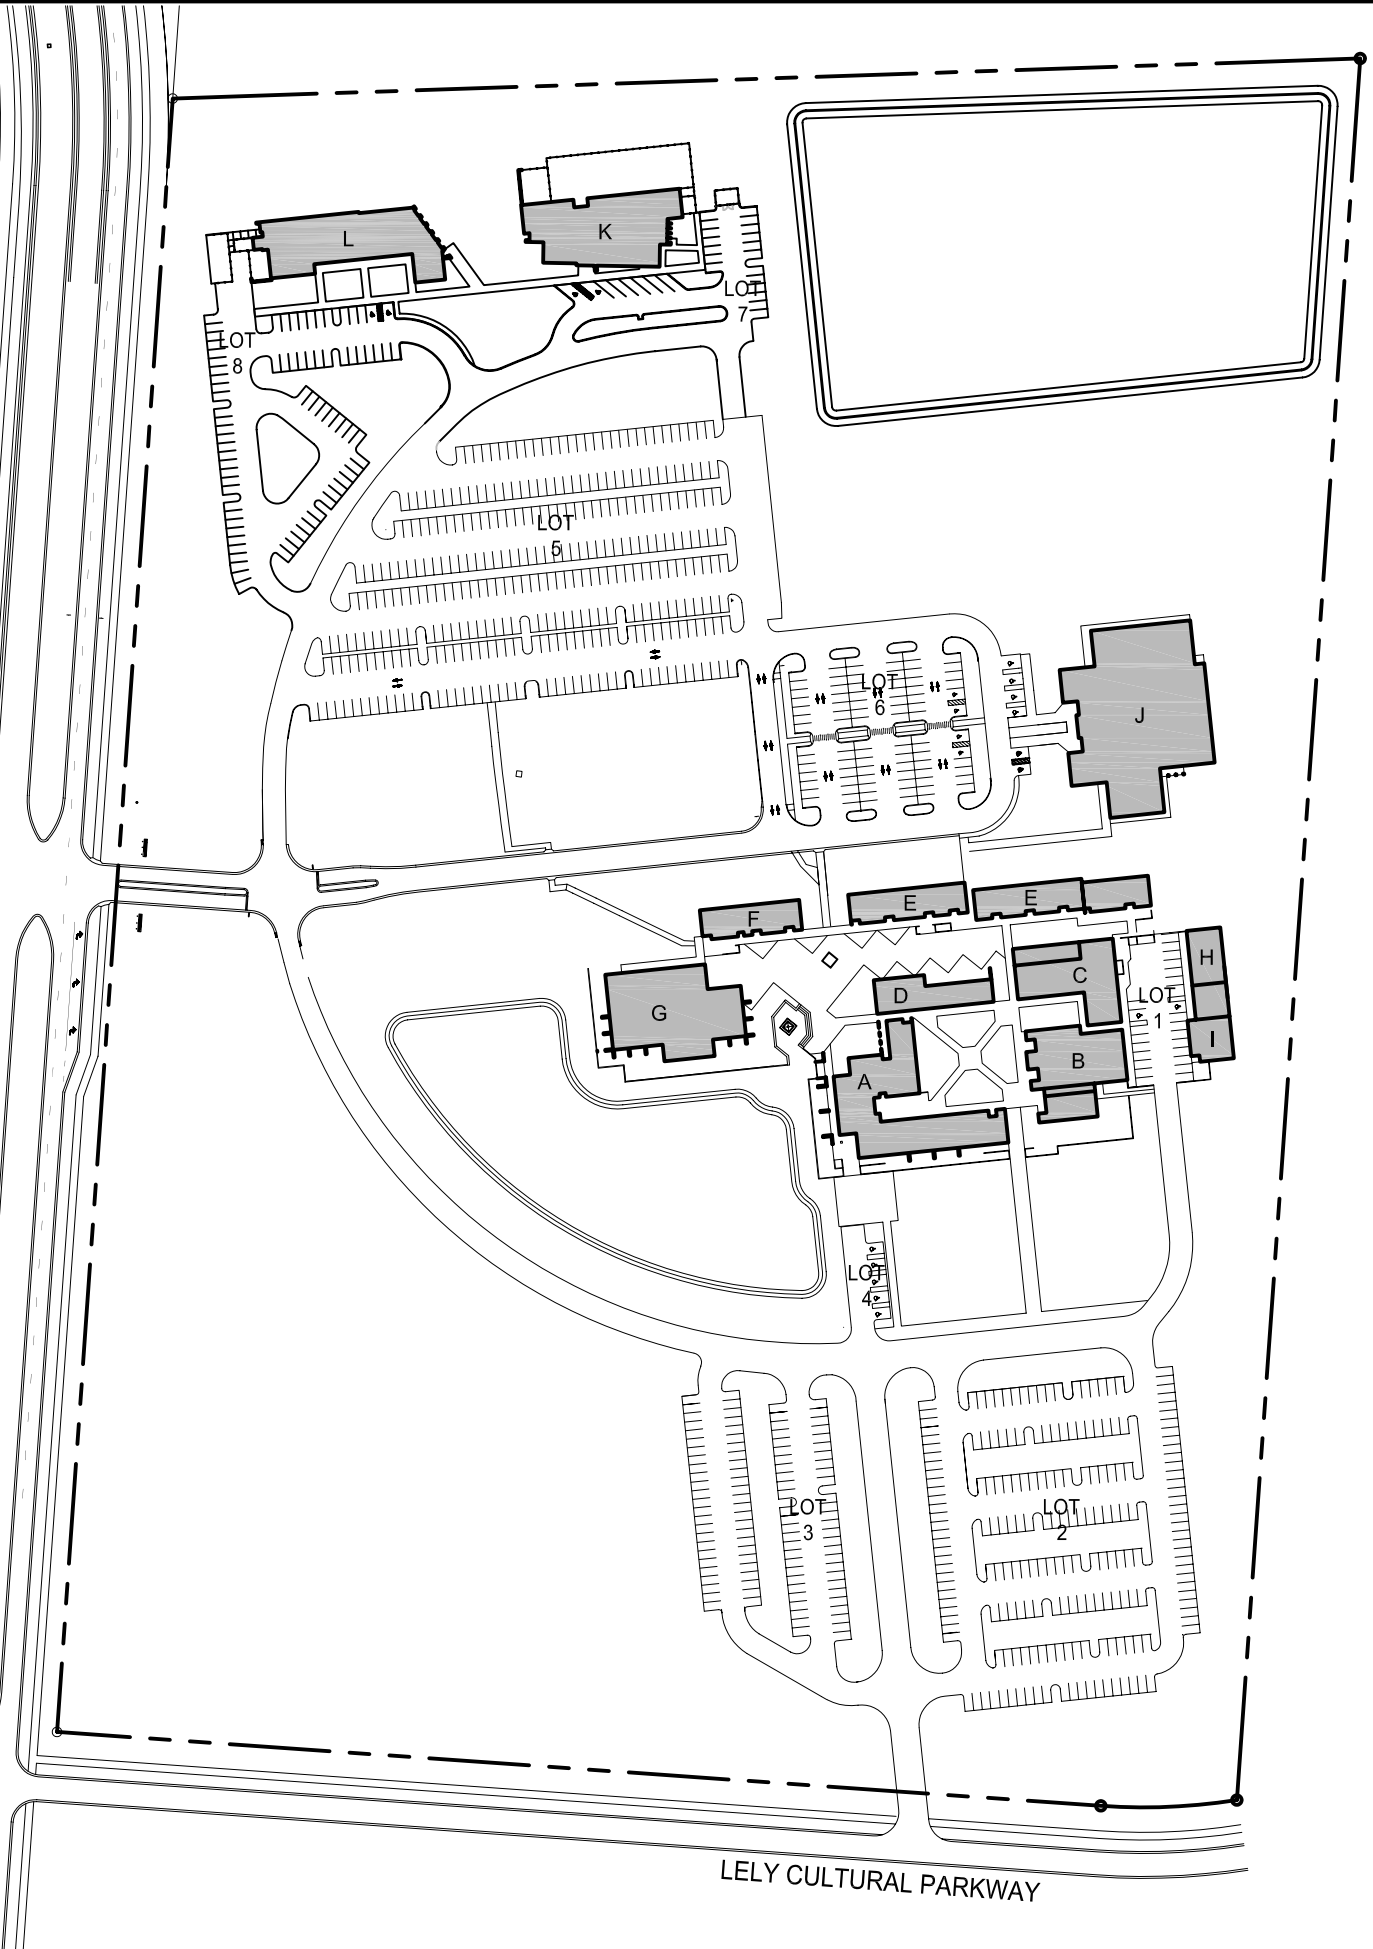

LELY CULTURAL PARKWAY

**EDISON
STATE
COLLEGE**

DEPARTMENT OF
FACILITIES PLANNING

**SITE
PLAN
COLLIER COUNTY
CAMPUS**

COLLIER COUNTY
NAPLES, FLORIDA

DISCLAIMER
DRAWING INFORMATION
ACCURATE FOR PLANNING
PURPOSES ONLY. VERIFY ALL
INFORMATION AS REQUIRED.

REVISION	DESC.	DATE
	DRAWN	9/20/97
	REVISION 1	12/4/97
	REVISION 2	12/17/97
	REVISION 3	10/01/00
	REVISION 4	10/01/01
	REVISION 5	10/01/02
	ISSUED TO AGENCIES	10/01/04
	ISSUED TO AGENCIES	10/01/05
	ADDED ENTRANCE	05/01/06
	ISSUED TO AGENCIES	10/01/06
	ISSUED TO AGENCIES	10/01/08

AREA
SITE PLAN 80 ACRES



SITE PLAN
SCALE: NOT TO SCALE

SHEET NUMBER:
1