


FACILITY INDEX

BUILDING	NAME
A	WALKER HALL
AA	NURSING BUILDING
B	GRESHAM HALL
C	GRESHAM ANNEX
D	WHITE HALL
DD	PHYSICAL PLANT - CENTRAL
E	FACILITIES ANNEX
F	SHIPPING & RECEIVING
G	INFORMATION TECHNOLOGY
H	LEONHARDT HALL
I	ROBINSON HALL
J	LEARNING RESOURCES
K	HENDRY HALL
L	HUMANITIES HALL
M	B.B. MANN PAH
N	ROYAL PALM HALL
O	SABAL HALL
P	ARECA HALL
Q	HOWARD HALL
R	PHYSICAL PLANT - WEST
S	TAENI STUDENT SERVICES HALL
T	CLASSROOM BUILDING
V	LOCKMILLER CHILD DEVELOPMENT CENTER
Z	EDISON EDUCATION SYSTEM

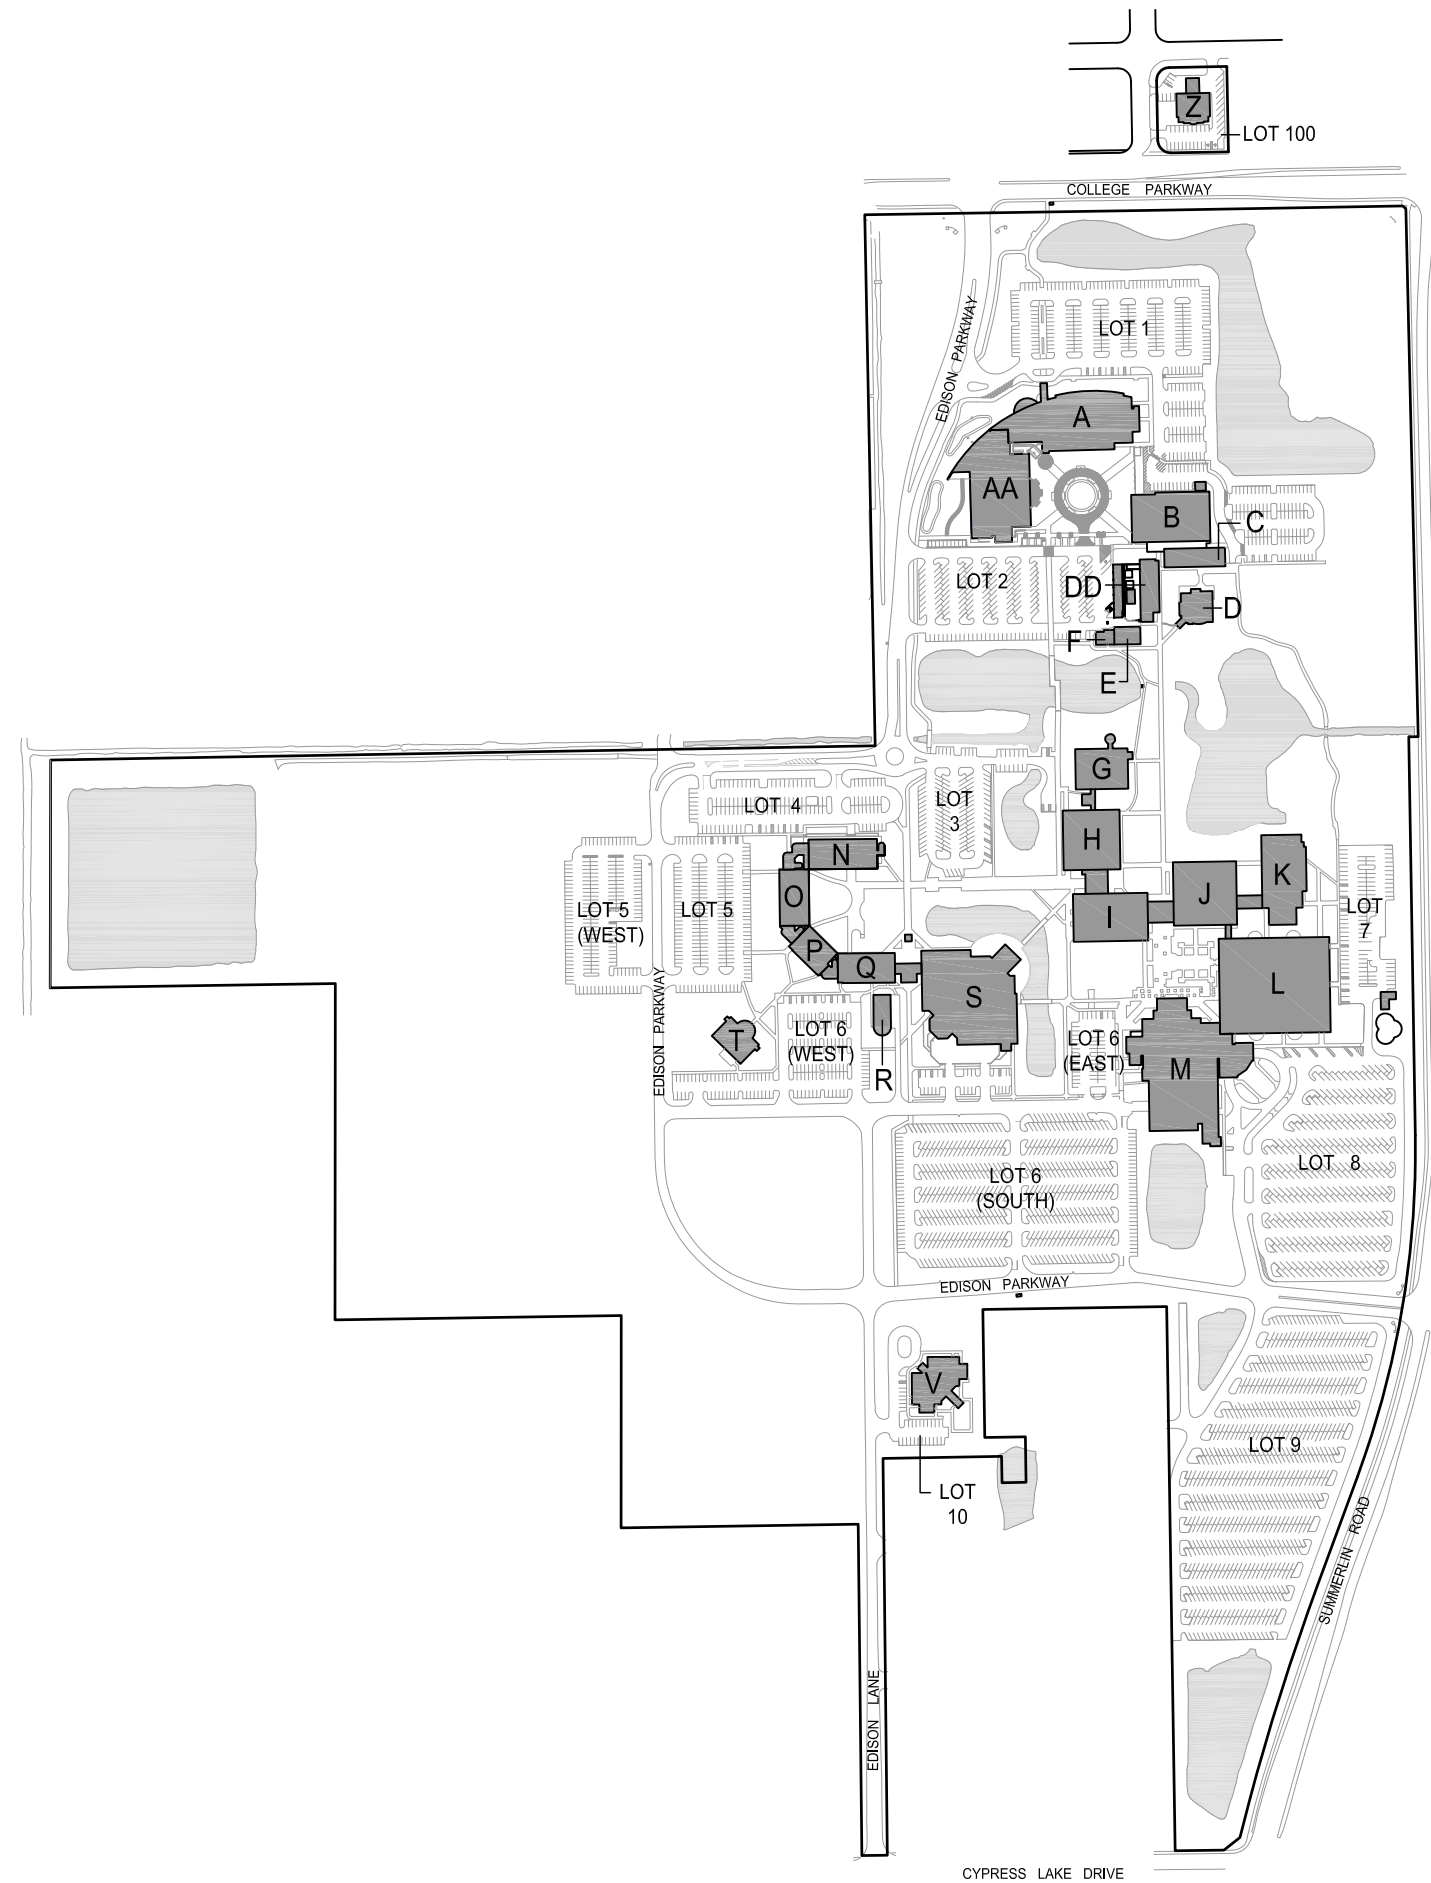

DEPARTMENT OF FACILITIES PLANNING

SITE PLAN
8099 COLLEGE PKWY.
LEE CAMPUS

LEE COUNTY
 FORT MYERS, FLORIDA

DISCLAIMER
 DRAWING INFORMATION ACCURATE FOR PLANNING PURPOSES ONLY. VERIFY ALL INFORMATION AS REQUIRED.

REVISION

DESC.	DATE
ISSUED TO AGENCIES	10/01/09
UPDATED BLDG INFO	02/01/10
NEW BLDG AND LOTS	05/26/10
ISSUED TO AGENCIES	10/01/10

AREA
 SITE PLAN 140 ACRES



SITE PLAN
 SCALE: NOT TO SCALE

SHEET NUMBER:
1