


FACILITY INDEX

FACILITY	BUILDING	NAME
29	A	WALKER HALL
10	B	GRESHAM HALL
09	C	GRESHAM ANNEX
32	D	WHITE HALL
		FACILITIES PLANNING & MANAGEMENT
12	DD	FACILITIES ANNEX
17	E	STORAGE
17	F	SHIPPING & RECEIVING
01	G	INFORMATION TECHNOLOGY
02	H	LEONHARDT HALL
03	I	ROBINSON HALL
05	J	LEARNING RESOURCES
07	K	HENDRY HALL
06	L	HUMANITIES HALL
04	M	B.B. MANN PAH
20	N	ROYAL PALM HALL
22	O	SABAL HALL
24	P	ARECA HALL
26	Q	HOWARD HALL
27	R	PHYSICAL PLANT - WEST
30	S	TAENI HALL - STUDENT SERVICES
28	T	eLEARNING CENTER
	U	BUILDING LETTER RESERVED
31	V	LOCKMILLER CHILD DEVELOPMENT CENTER

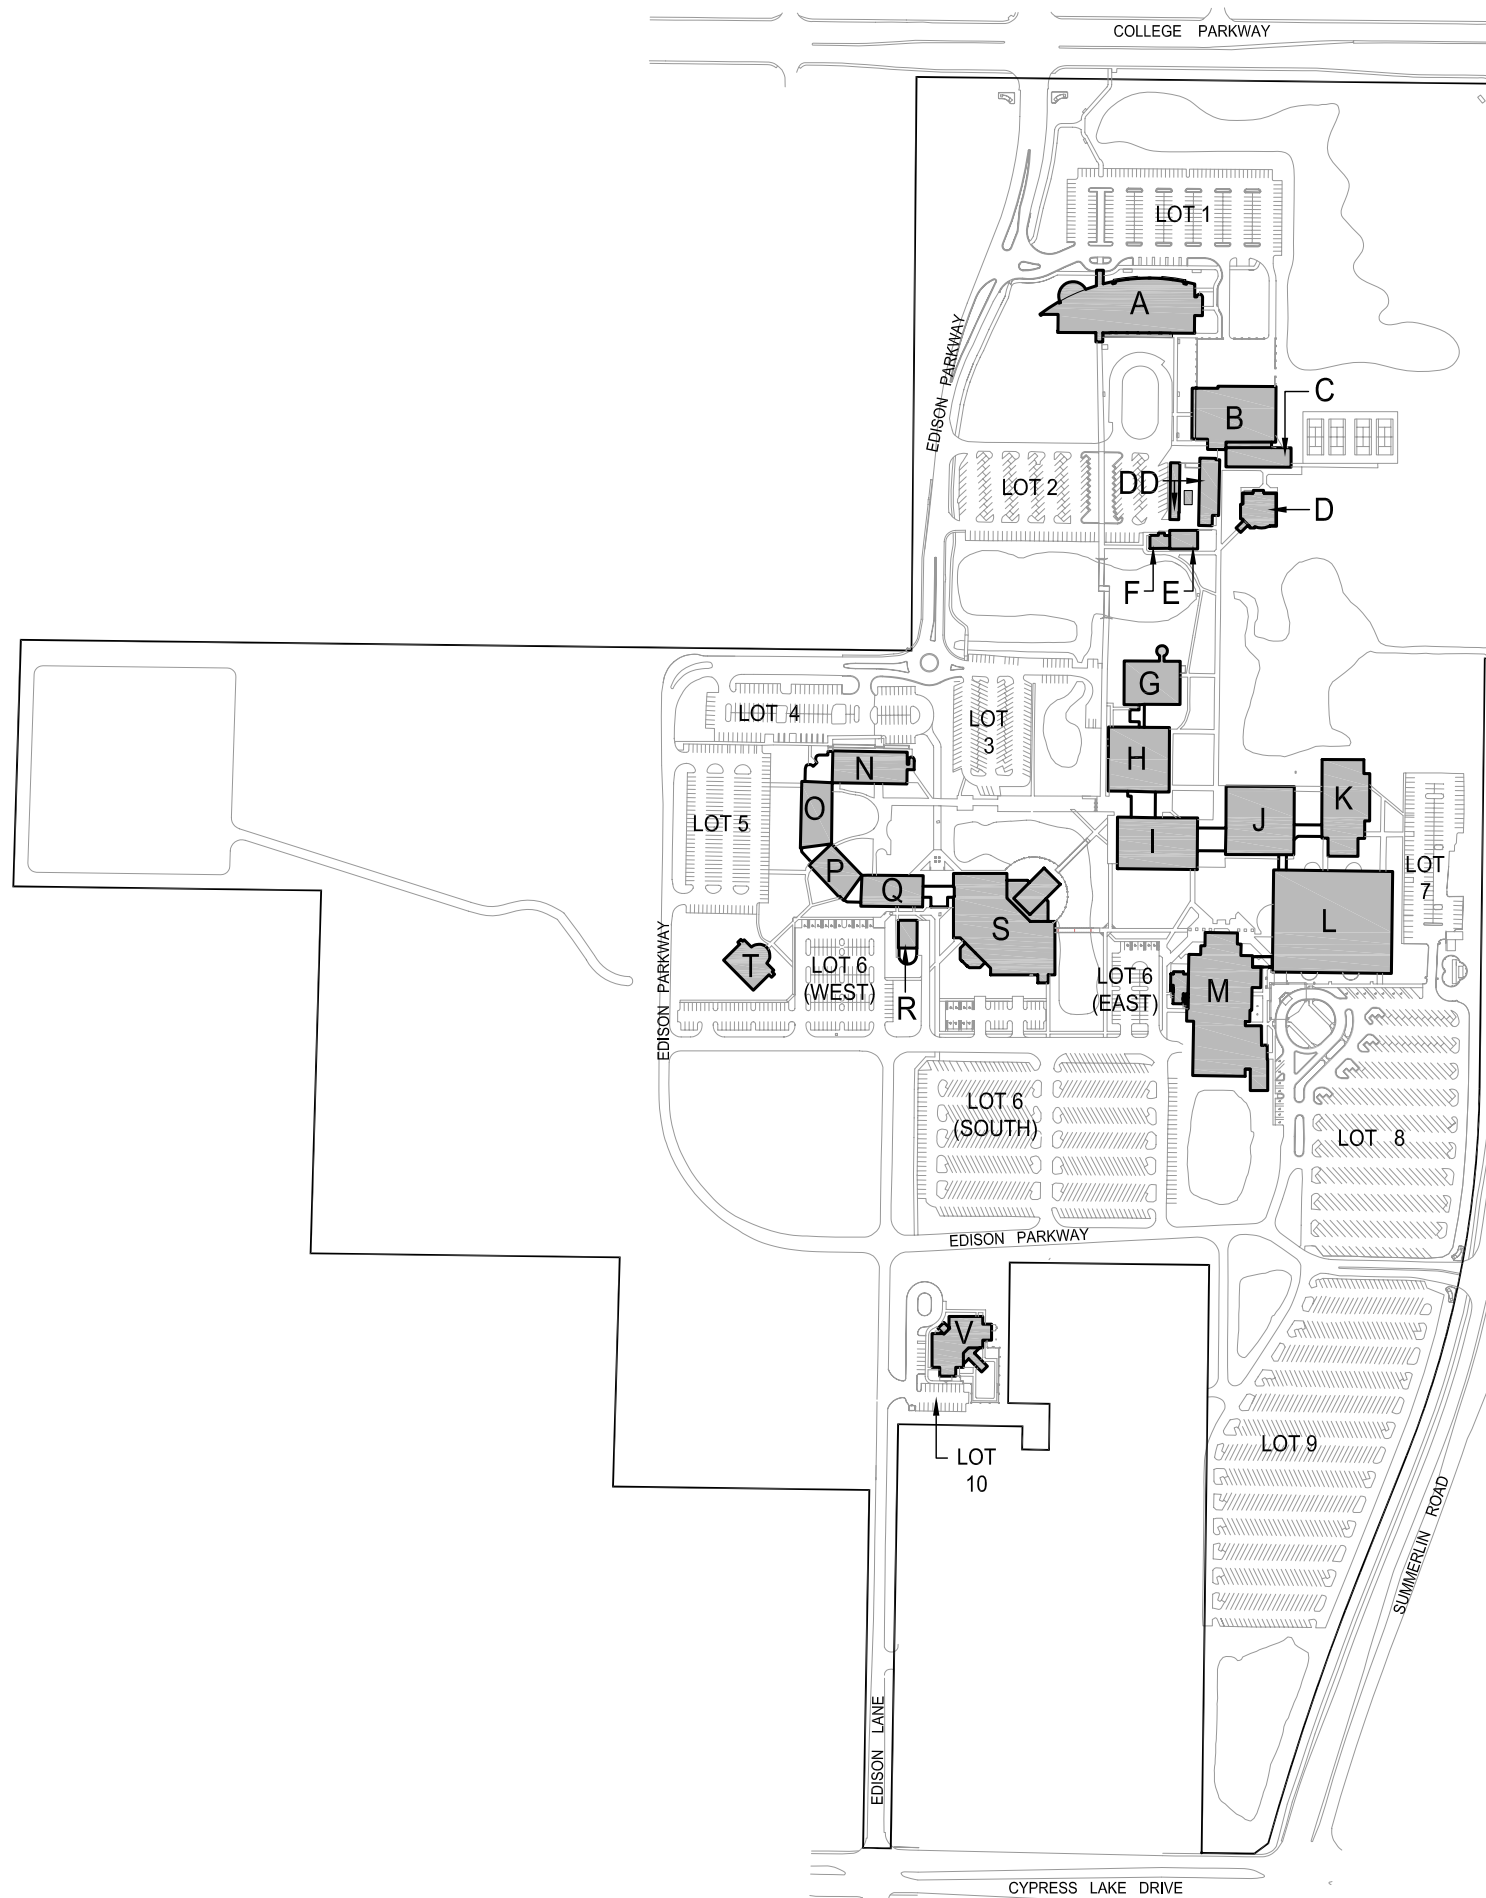

EDISON STATE COLLEGE

DEPARTMENT OF FACILITIES PLANNING

SITE PLAN
LEE COUNTY CAMPUS

LEE COUNTY FORT MYERS, FLORIDA

DISCLAIMER
DRAWING INFORMATION ACCURATE FOR PLANNING PURPOSES ONLY. VERIFY ALL INFORMATION AS REQUIRED.

REVISION	DESC.	DATE
REVISION 1		10/01/02
REVISION 2		2/26/03
FACILITY 12, 13		5/27/04
ISSUED TO AGENCIES		10/01/04
ISSUED TO AGENCIES		10/01/05
ISSUED TO AGENCIES		10/01/06
BLDG DEDICATION, V		11/02/06
BLDG DEDICATIONS		12/15/07
ISSUED TO AGENCIES		10/01/08

AREA SITE PLAN 140 ACRES



SITE PLAN SCALE: NOT TO SCALE

SHEET NUMBER:

1